




1 Site
1" = 40'-0"

Dillon Beach _Getaway Home
Dillon Beach Rd_Lot #12 County of Marin ,California

Sheet Name :
Site Plan

Project number	00_1	A01
Date	Issue Date	
Architect	Author	
Checked by	Checker	
Scale 1" = 40'-0"		

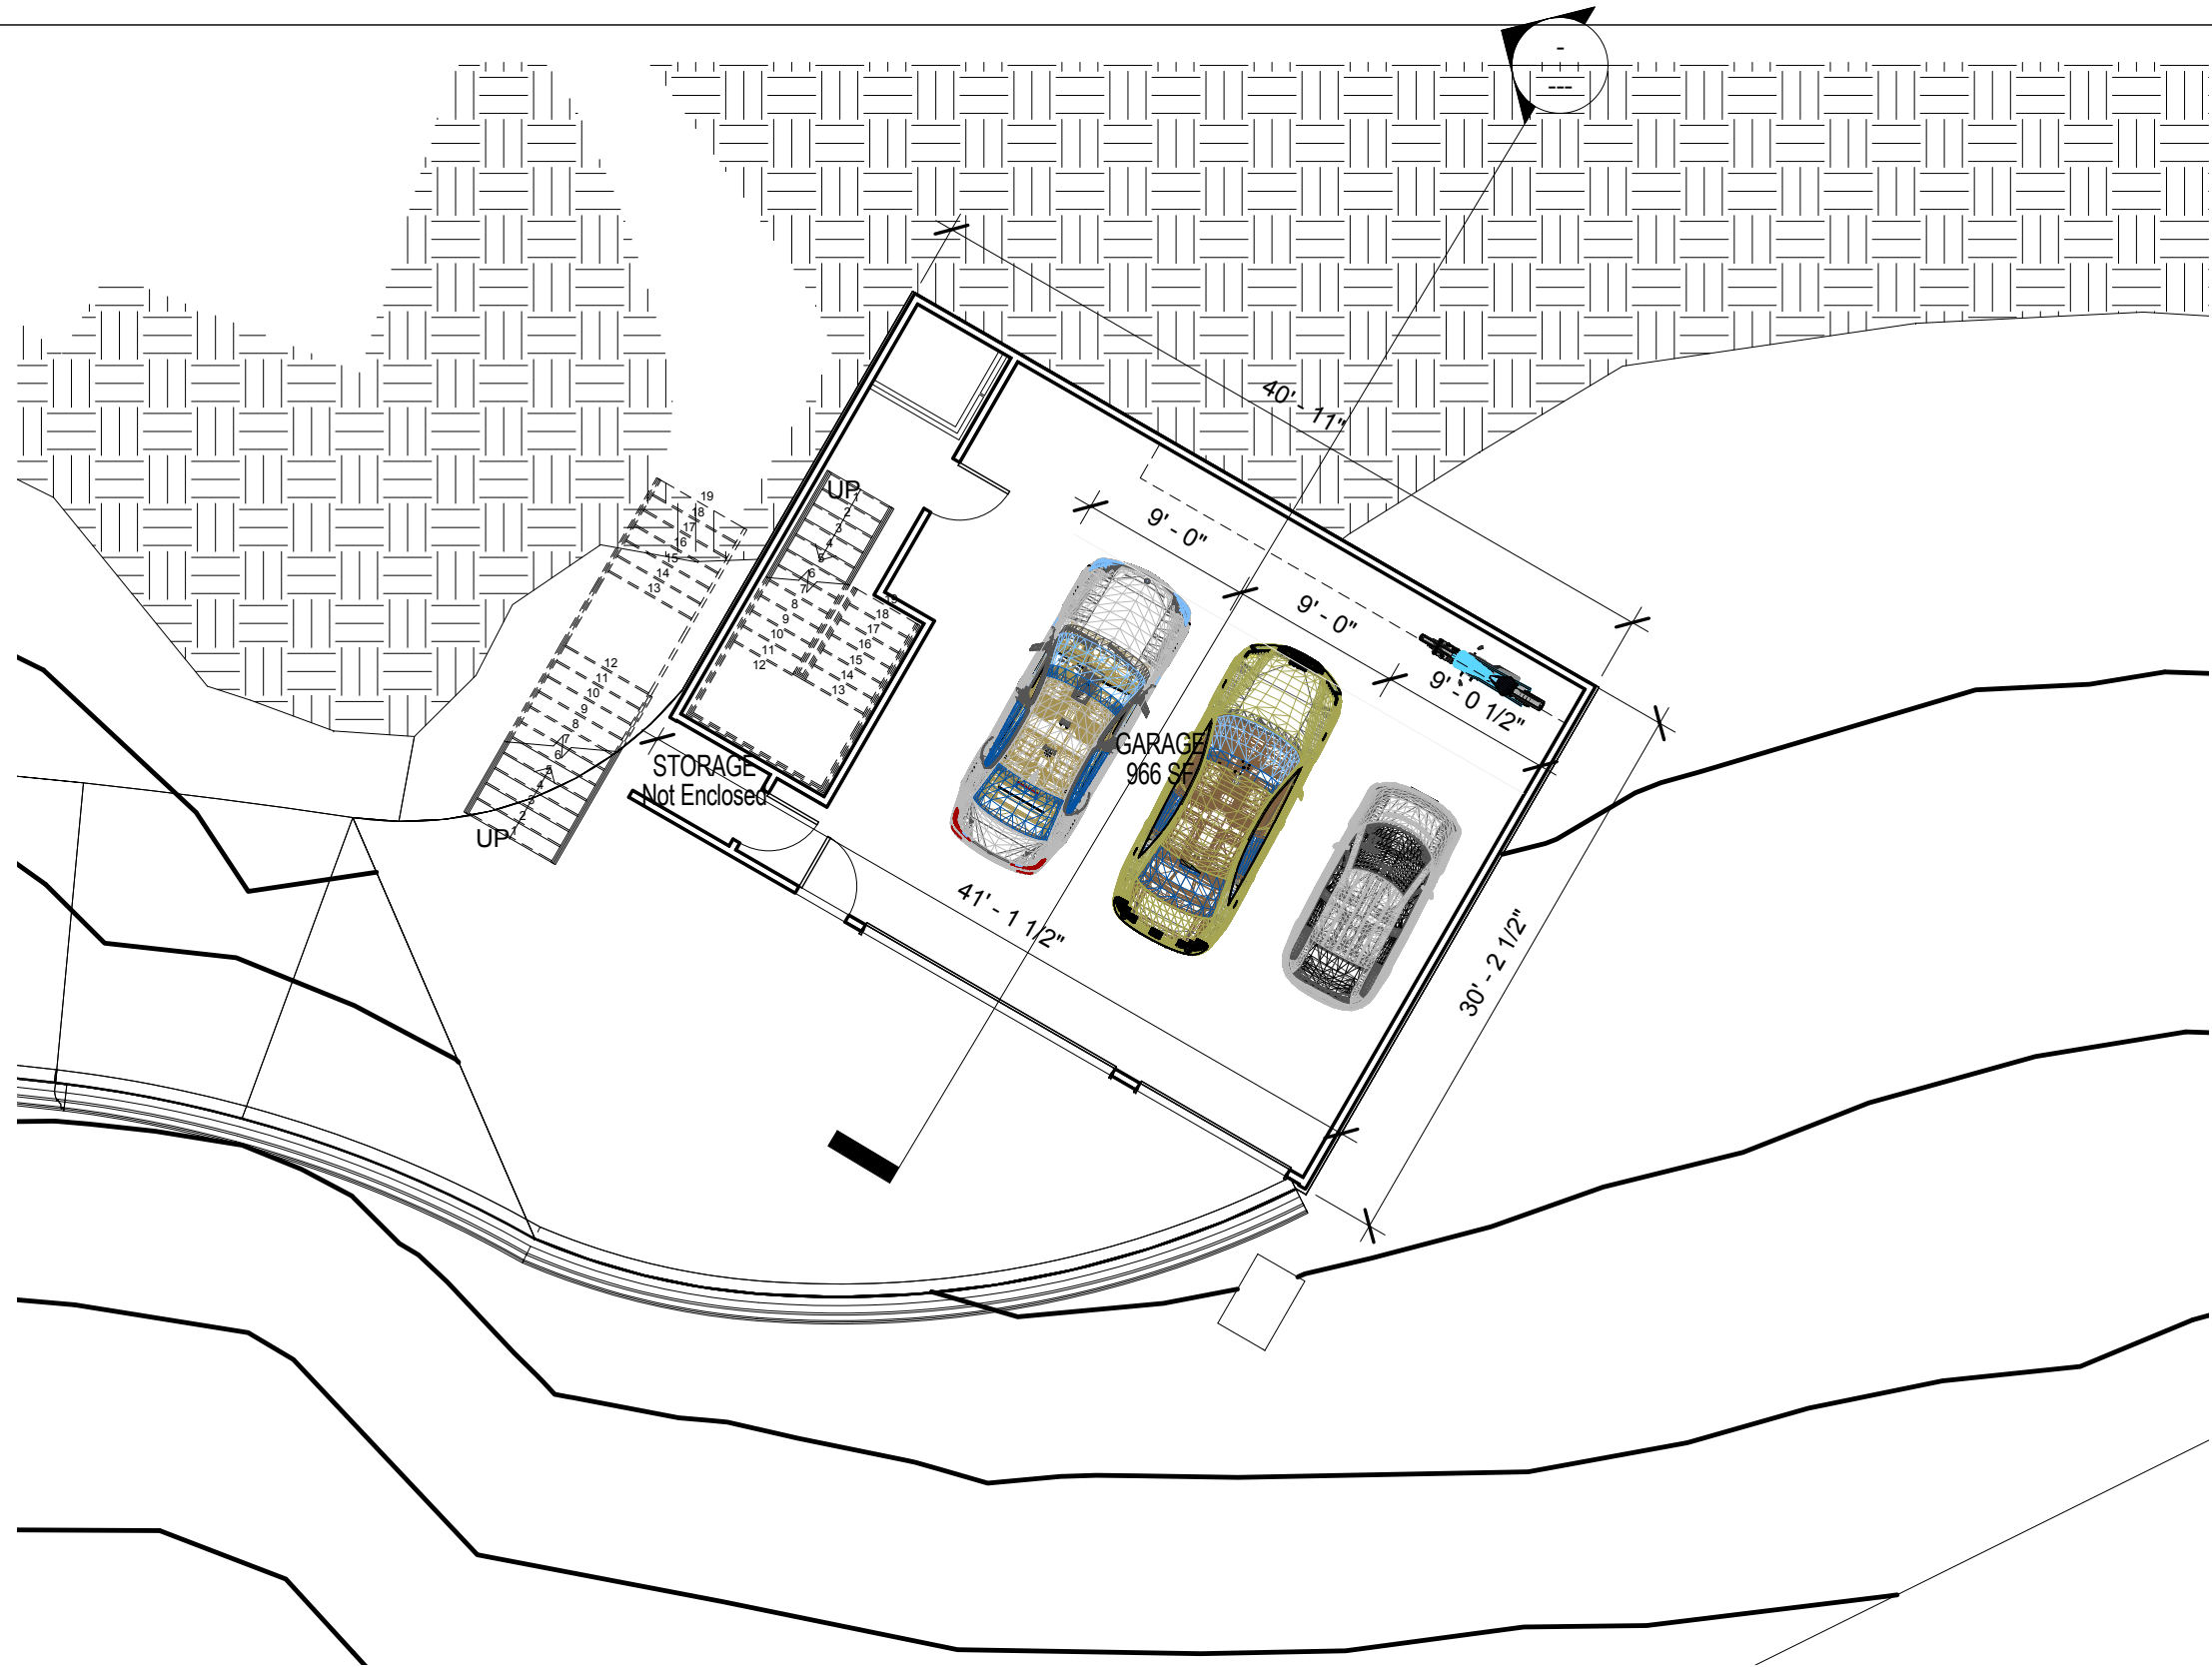

① Entrance Level
1" = 10'-0"


Dillon Beach _Getaway Home
Dillon Beach Rd_Lot #12 County of Marin ,California

Sheet Name :
Entrance level Floor Plan

Project number	00_1
Date	Issue Date
Architect	Author
Checked by	Checker

A02

Scale 1" = 10'-0"

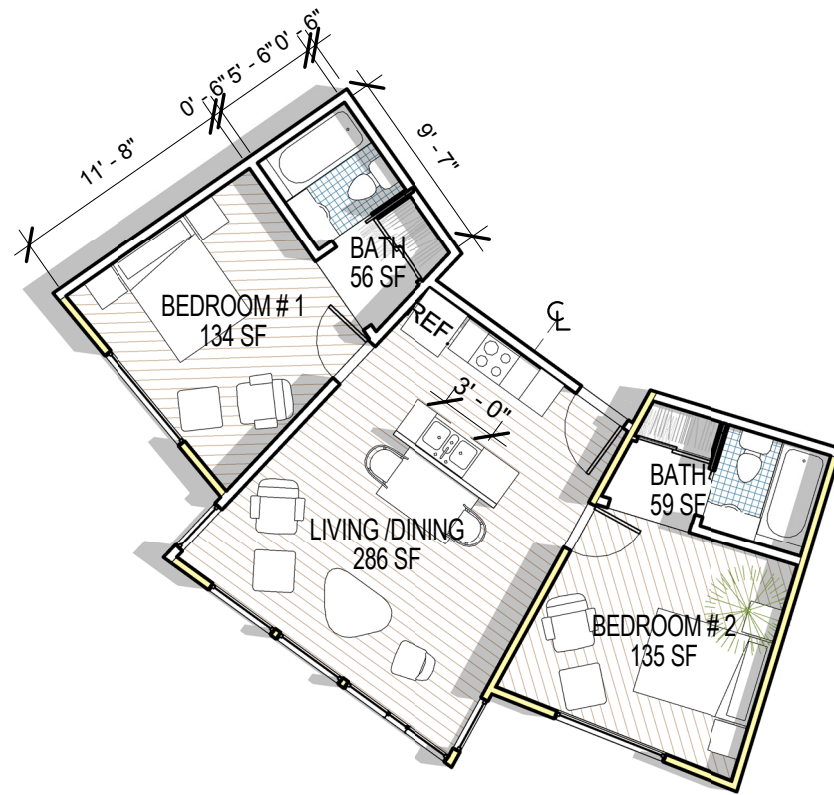


Dillon Beach _Getaway Home
Dillon Beach Rd _Lot #12 County of Marin ,California

Sheet Name :
Floor plan Level_1

Project number	00_1
Date	Issue Date
Architect	Author
Checked by	Checker

A03

Scale 1" = 10'-0"

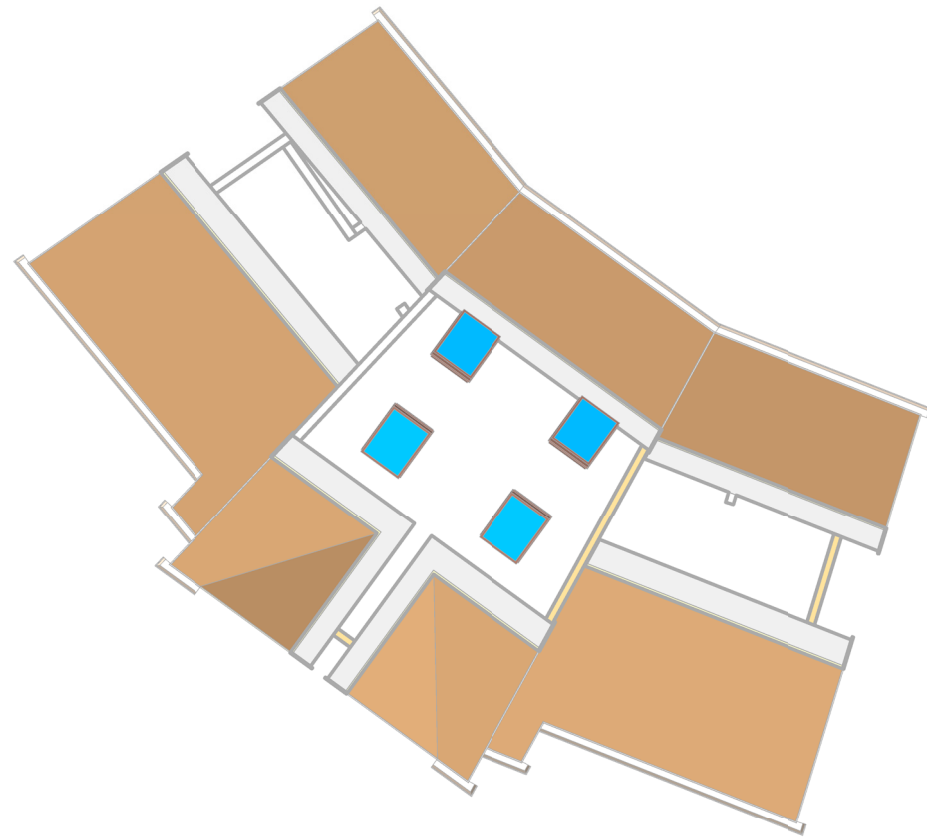

① Level 2
1" = 10'-0"


Dillon Beach _Getaway Home
Dillon Beach Rd_Lot #12 County of Marin ,California

Sheet Name :
Floor Plan Level_2

Project number	00_1
Date	Issue Date
Architect	Author
Checked by	Checker

A04

Scale 1" = 10'-0"

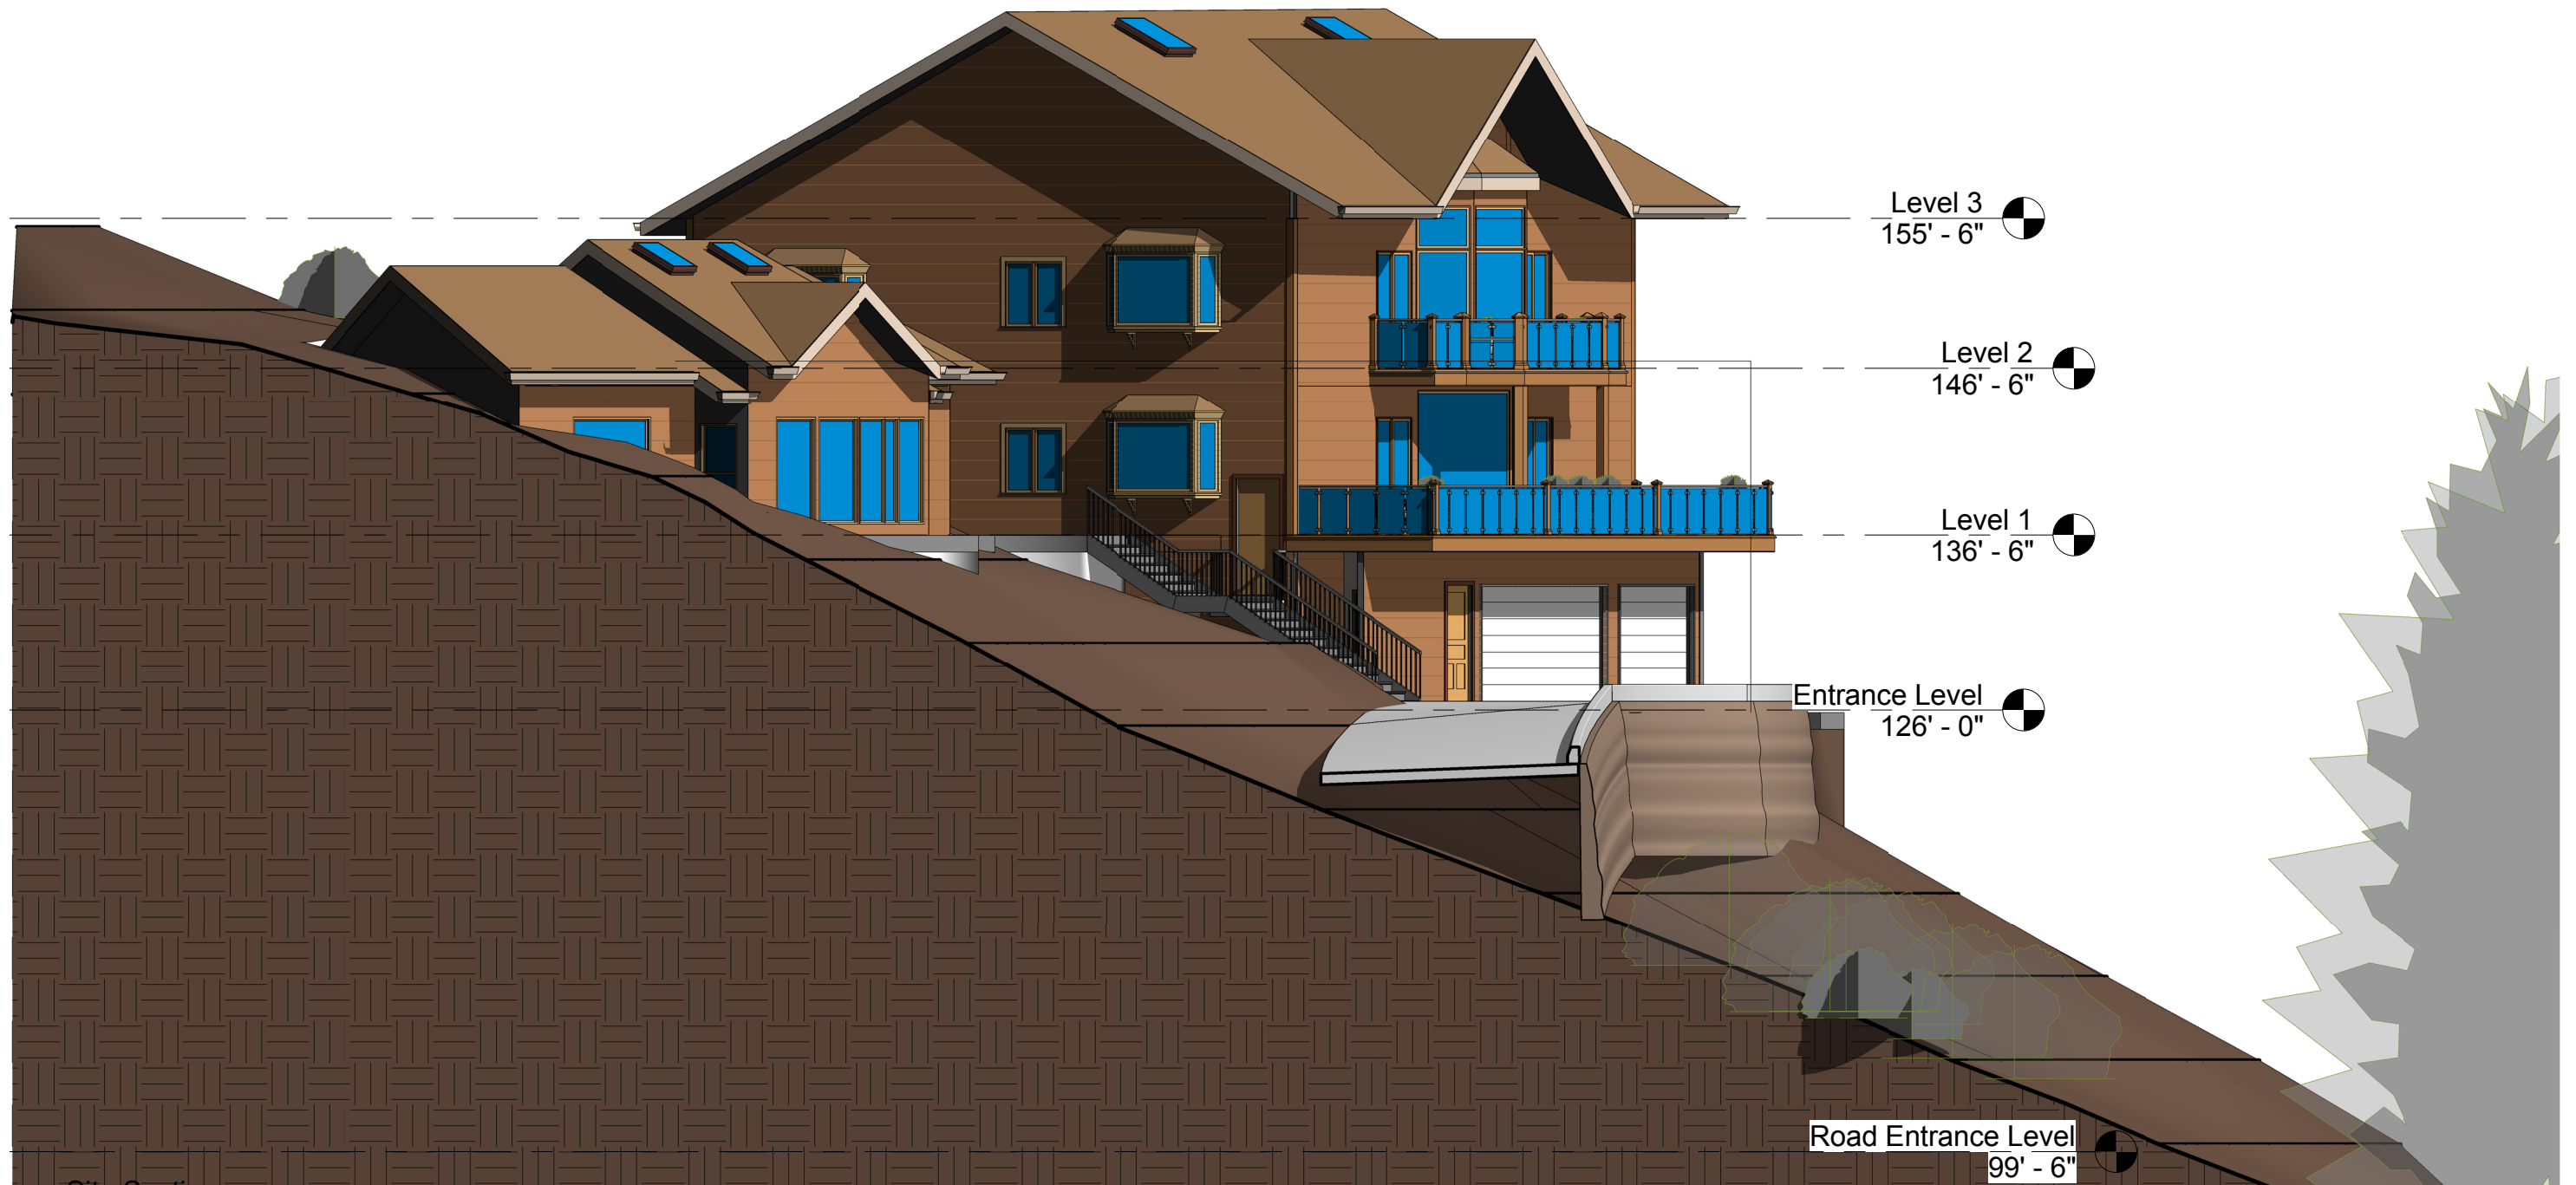

1 Site Section
1" = 10'-0"


Dillon Beach _Getaway Home
Dillon Beach Rd_Lot #12 County of Marin ,California

Sheet Name :
Site Section

Project number	00_1
Date	Issue Date
Architect	Author
Checked by	Checker

A05

Scale 1" = 10'-0"

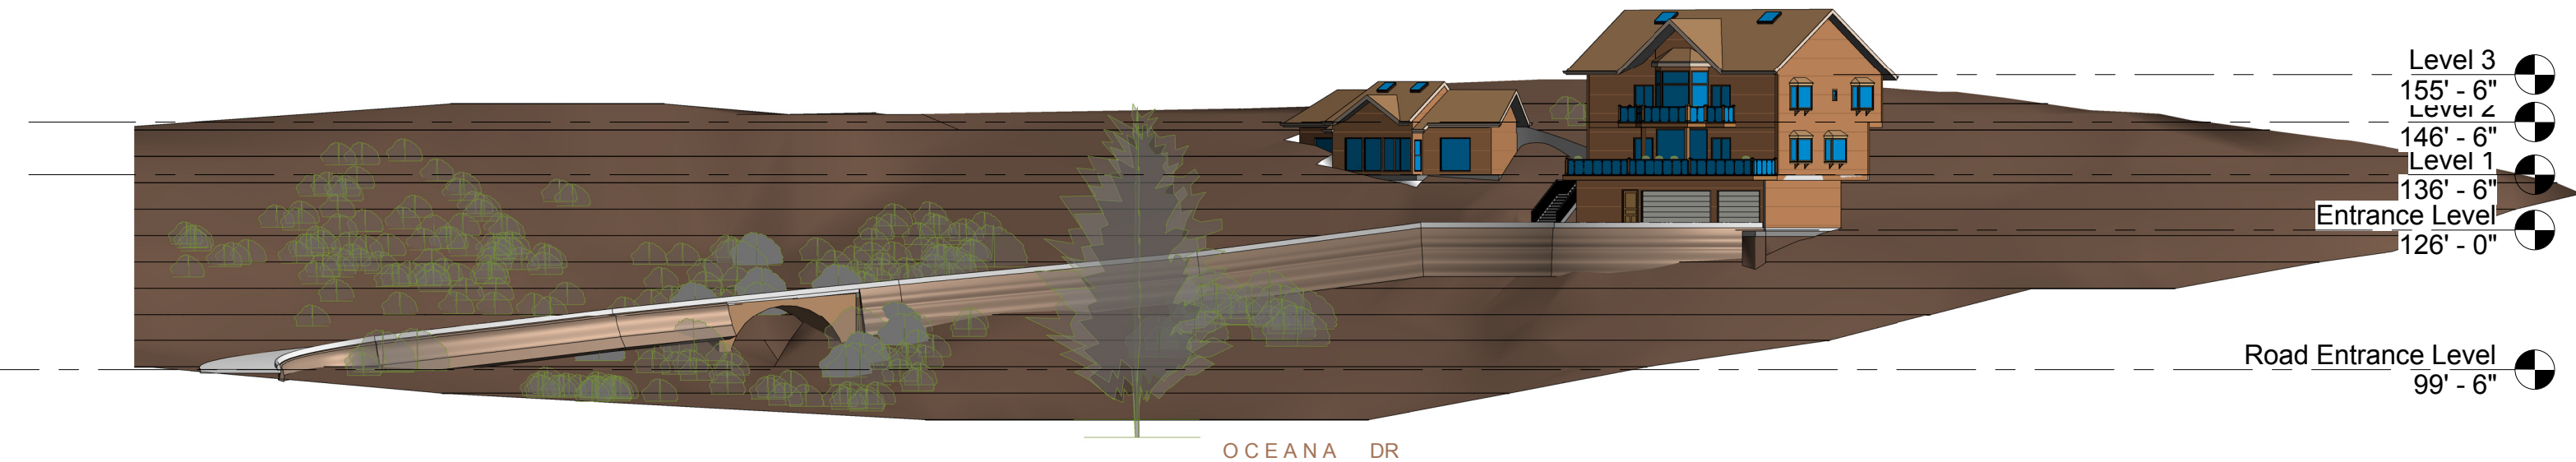

1 Site Section-
1" = 30'-0"

Dillon Beach _Getaway Home
Dillon Beach Rd _Lot #12 County of Marin ,California

USA CALIFORNIA

Sheet Name :
Site section_

Project number	00_1
Date	Issue Date
Architect	Author
Checked by	Checker


A06

Scale 1" = 30'-0"





① Longitudinal Section_Building
1" = 10'-0"

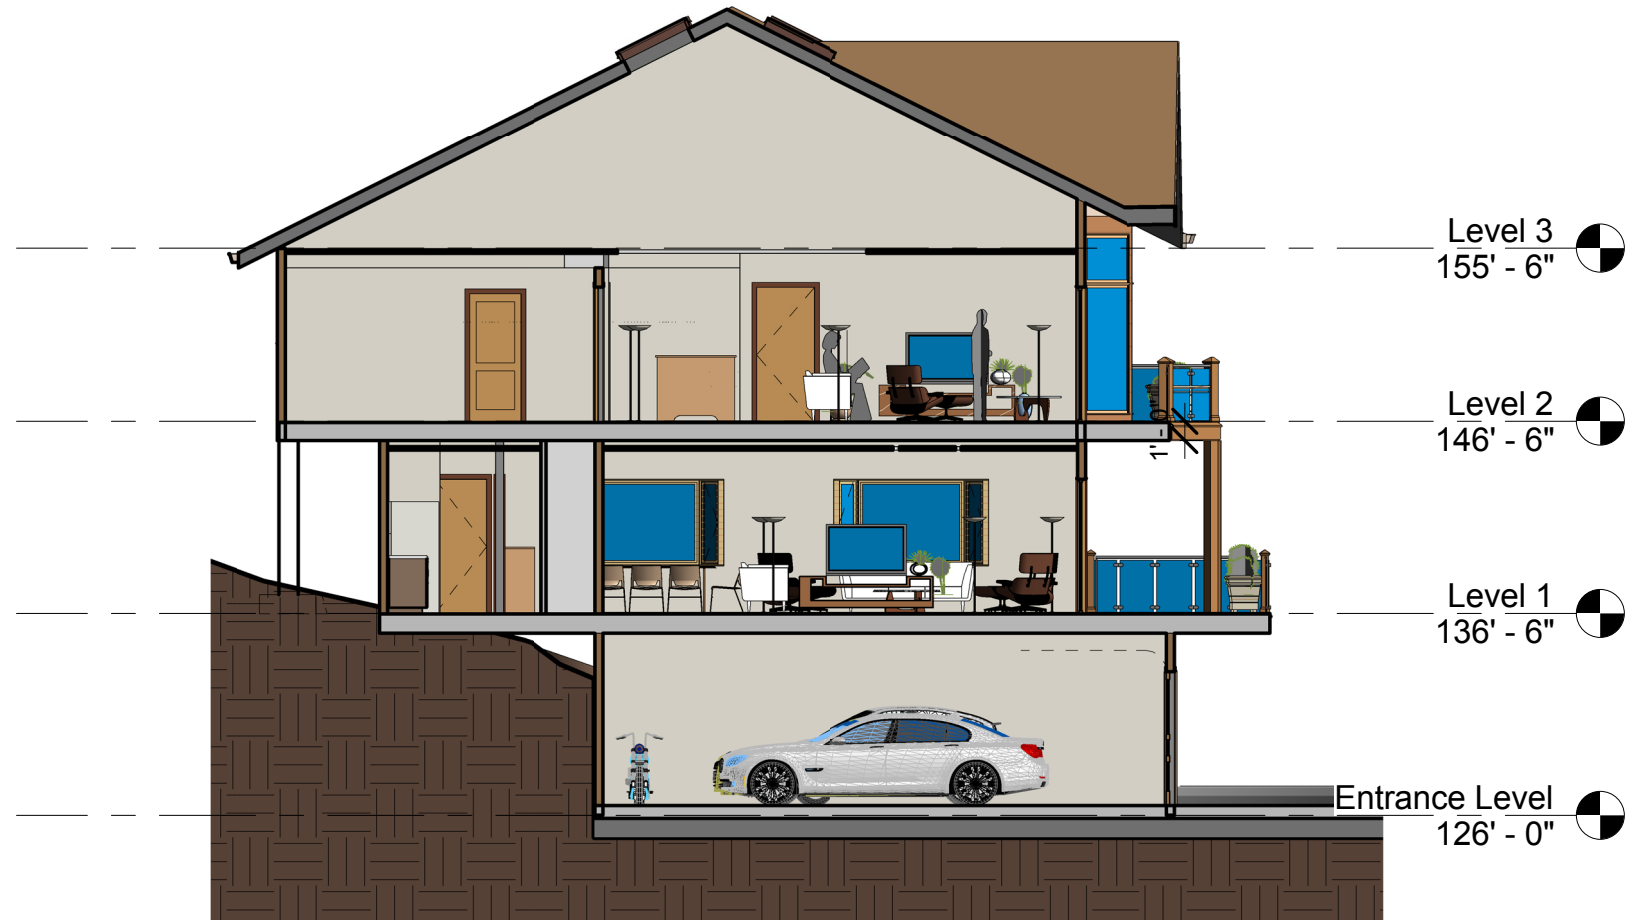

② Transverse Section_Building
1" = 10'-0"

Dillon Beach_Getaway Home
Dillon Beach Rd_Lot #12 County of Marin ,California

USA CALIFORNIA


Sheet Name :
Building Sections

Project number	00_1
Date	Issue Date
Architect	Author
Checked by	Checker

A07

Scale 1" = 10'-0"



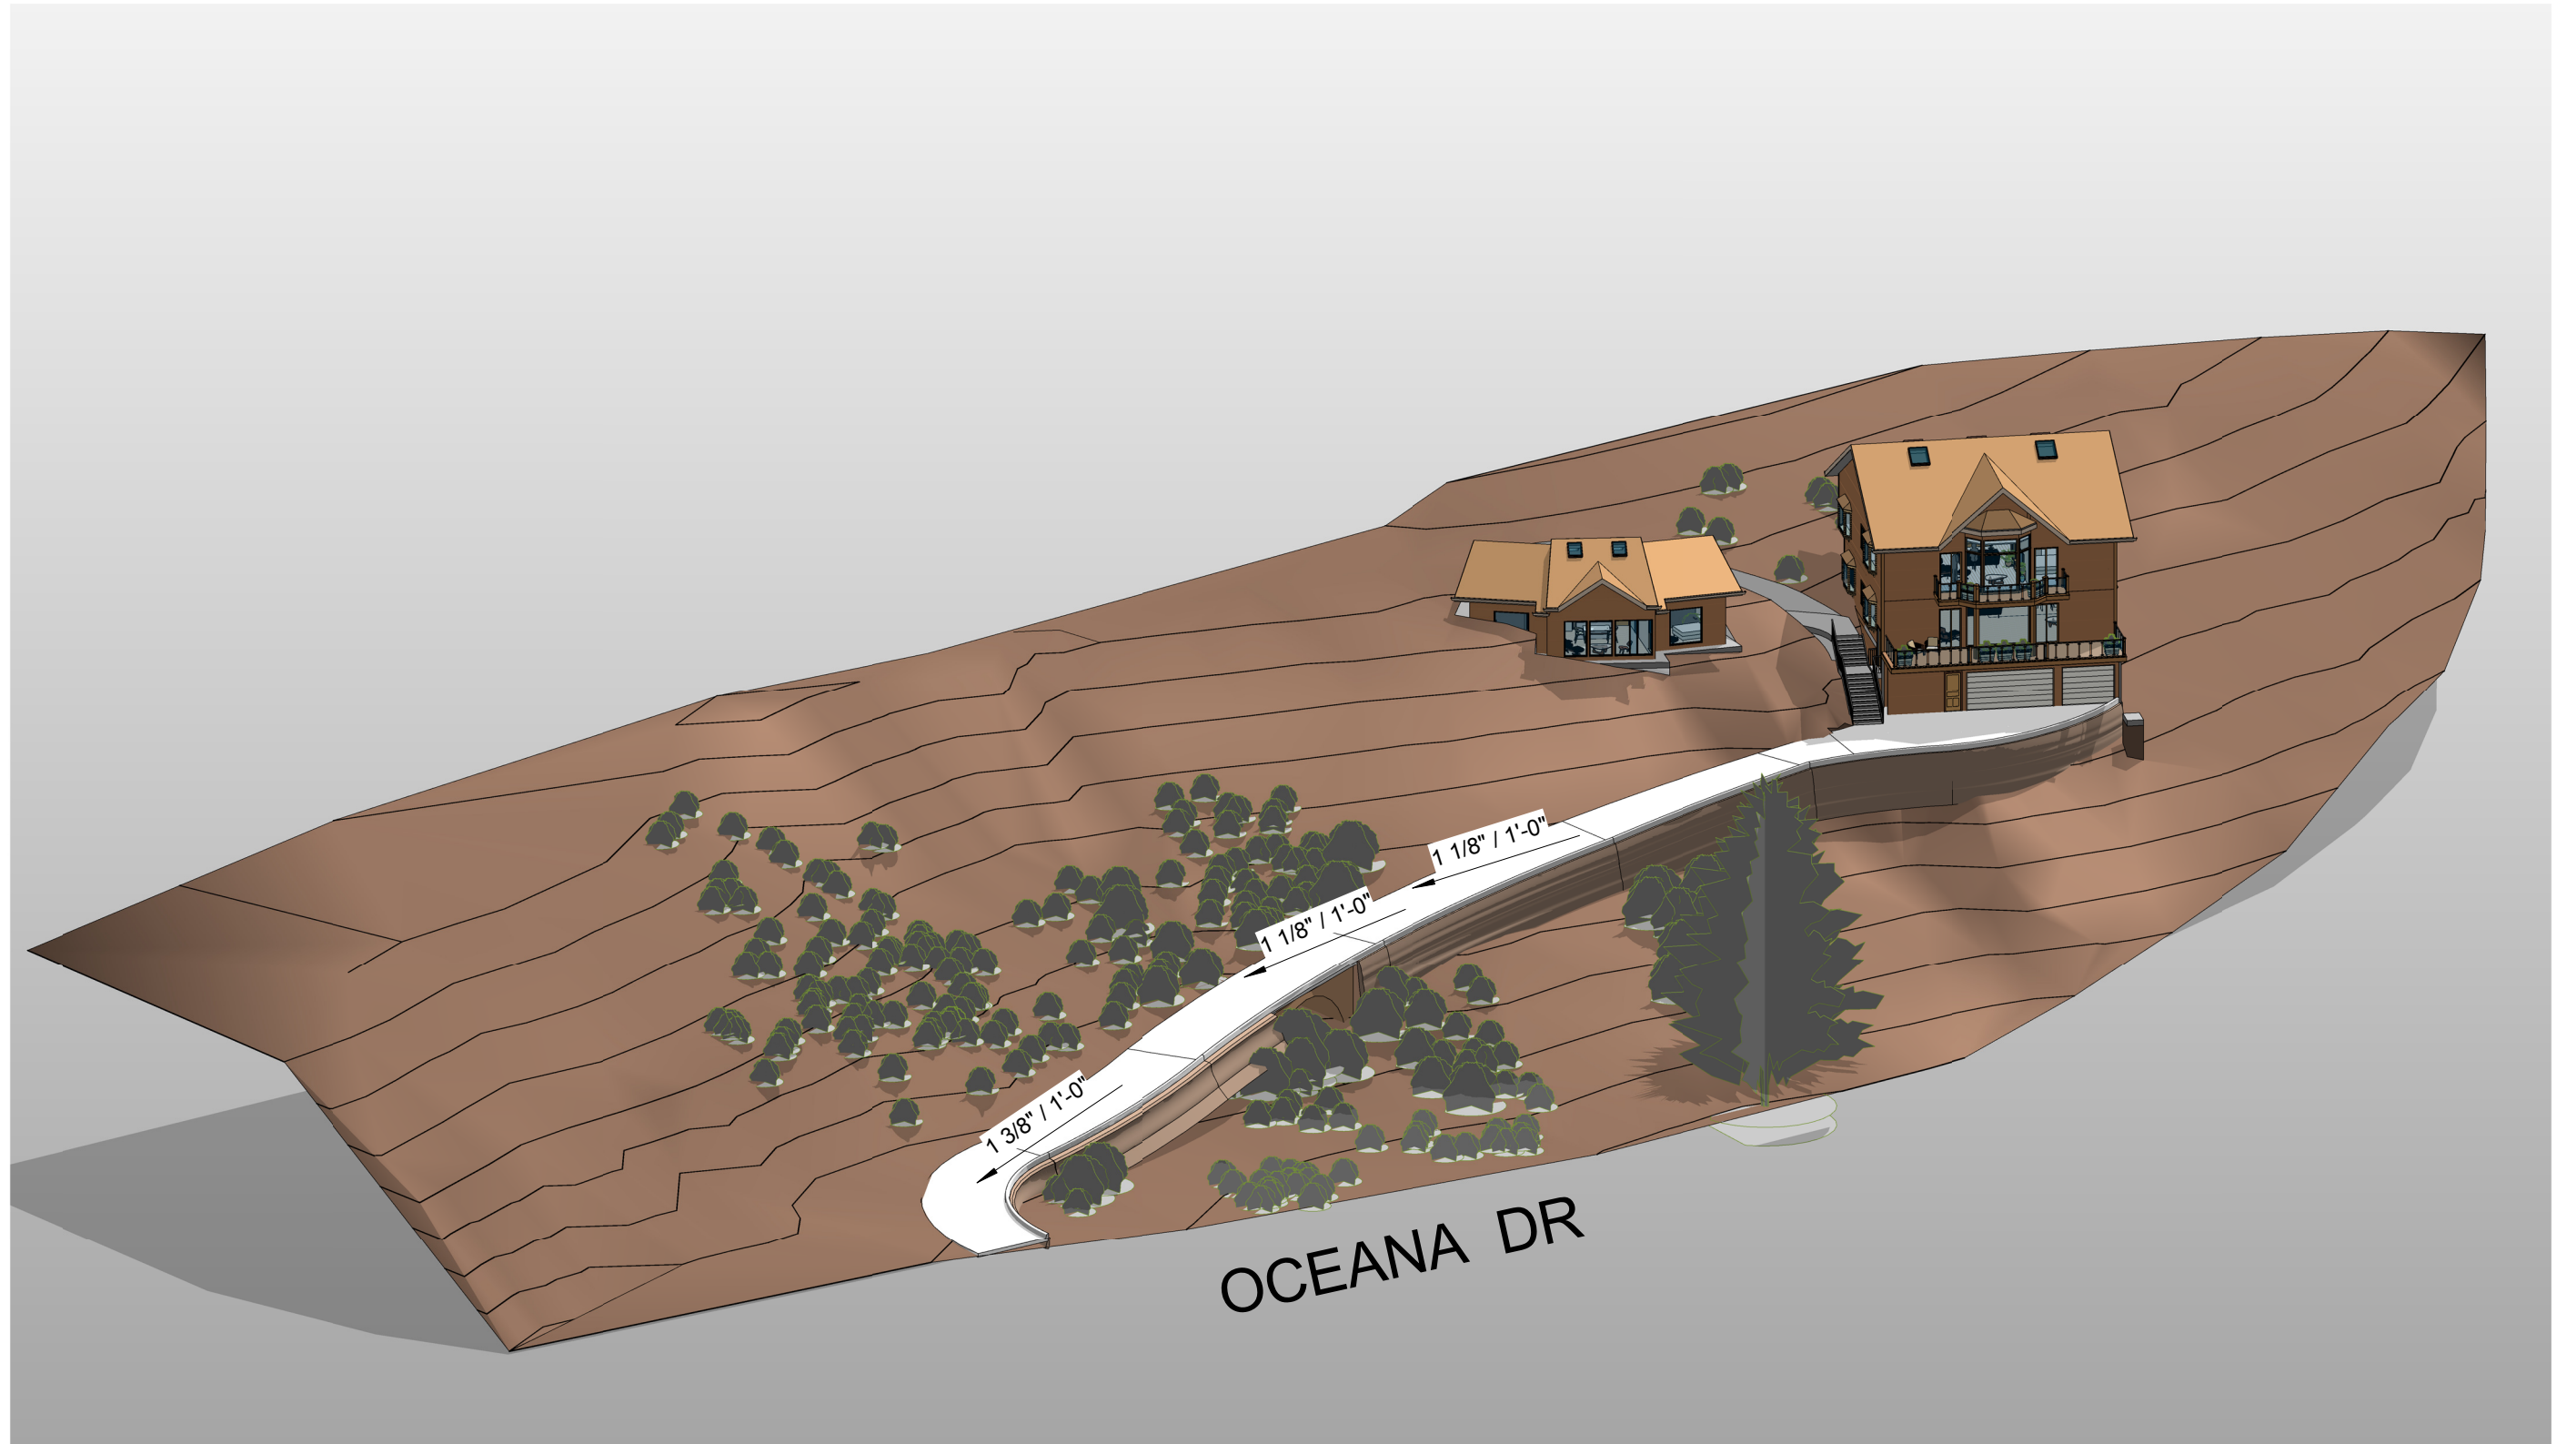

1 3D Site

Dillon Beach _Getaway Home
 Dillon Beach Rd _Lot #12 County of Marin ,California


Sheet Name :
 3D Site_1

Project number	00_1
Date	Issue Date
Architect	Author
Checked by	Checker

Scale

A08



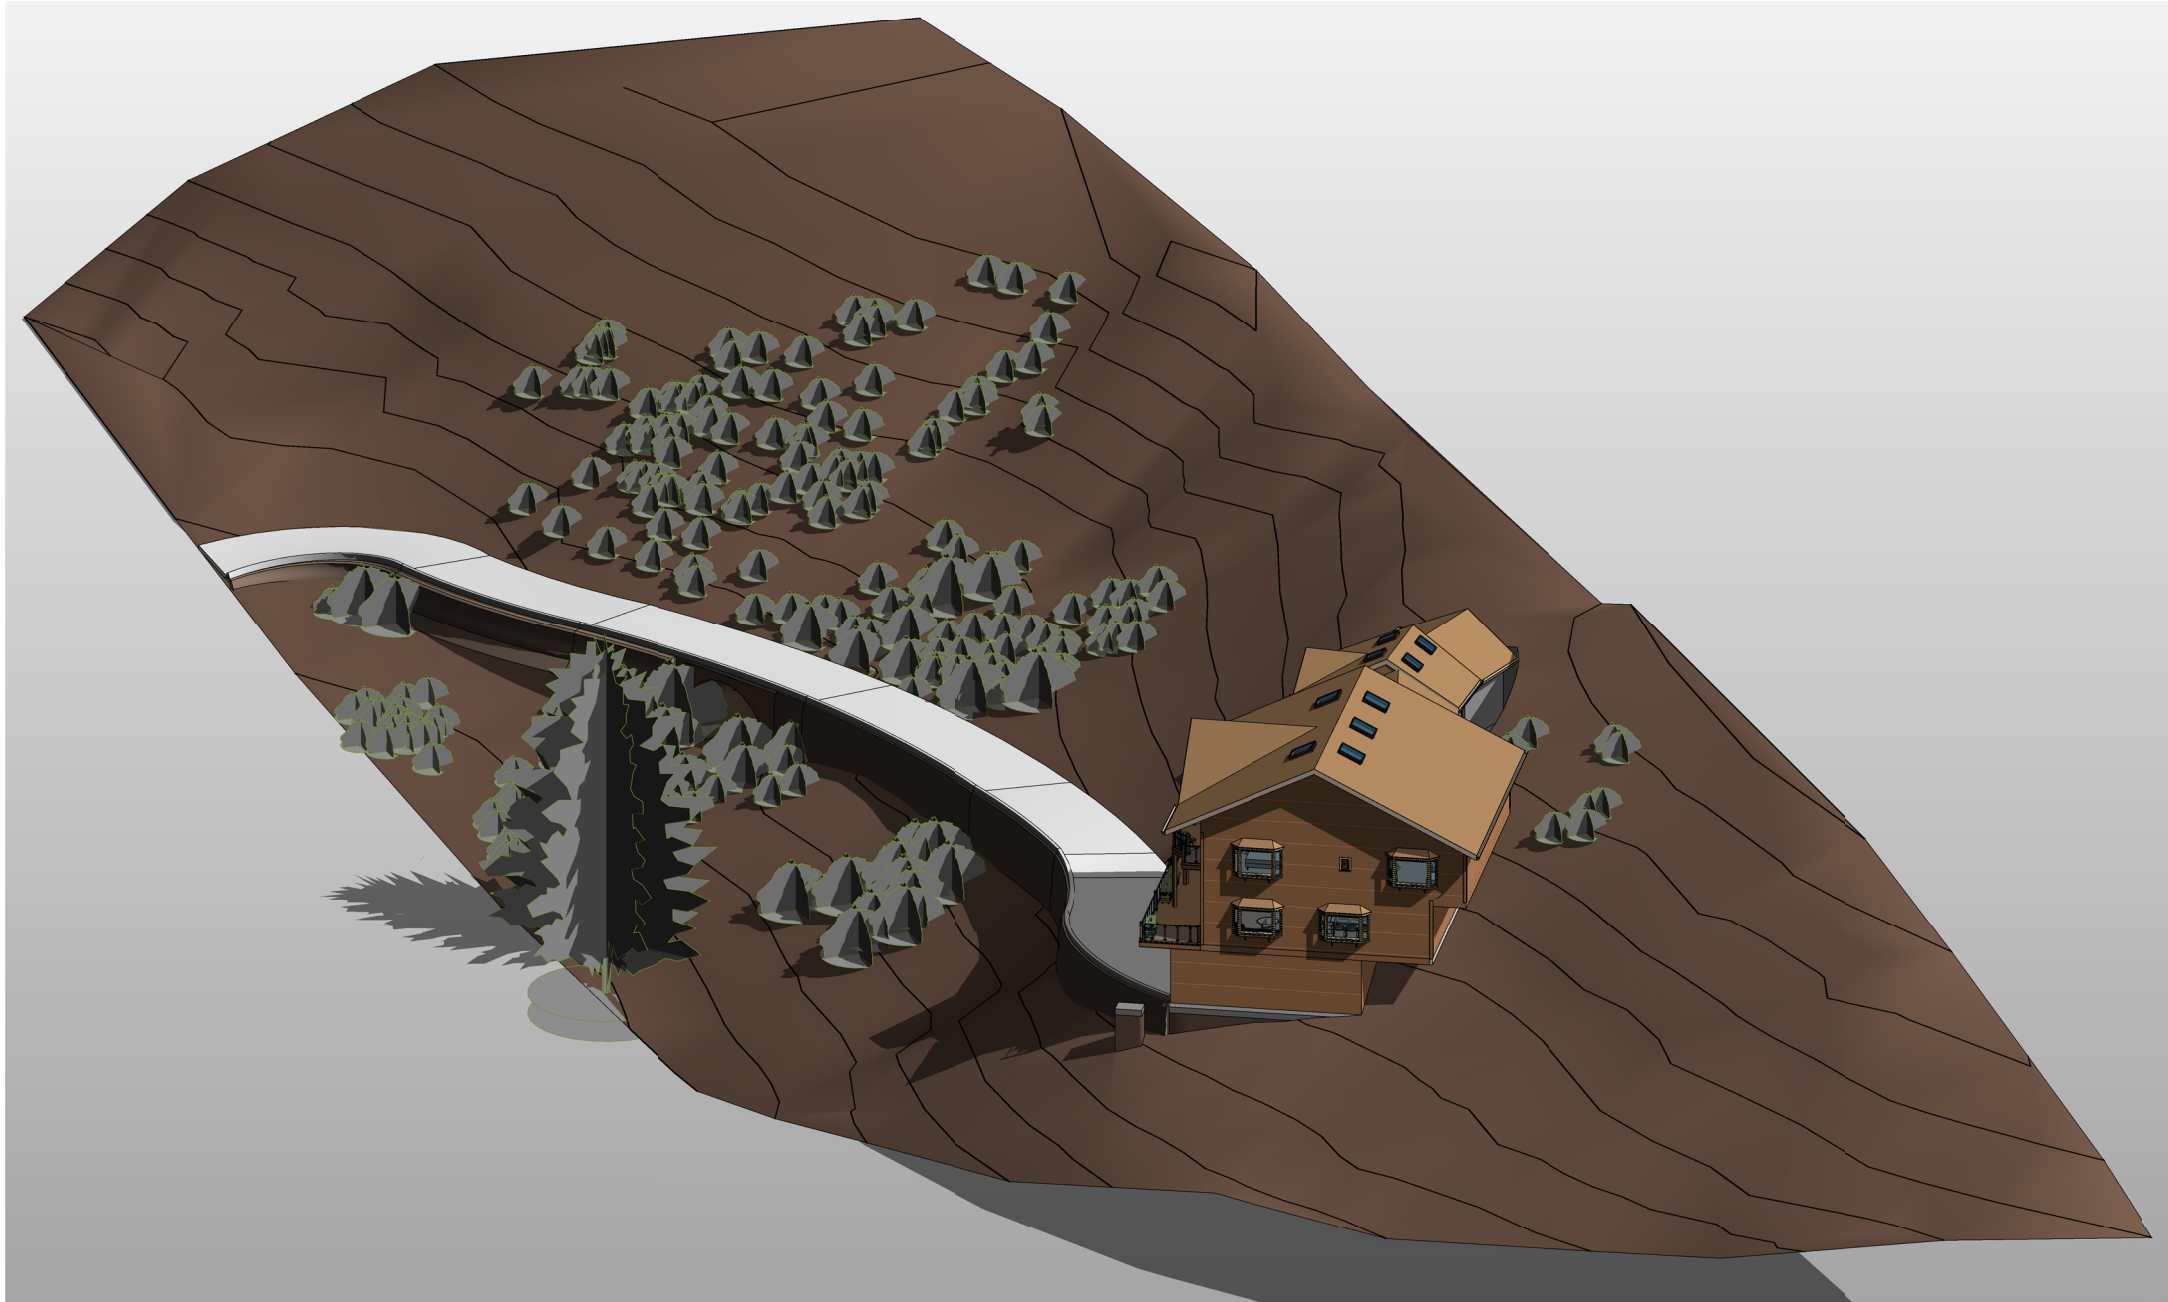

1 3Dview -2

Dillon Beach _Getaway Home
Dillon Beach Rd_Lot #12 County of Marin ,California

USA CALIFORNIA

Sheet Name :
3D Site_2

Project number	00_1
Date	Issue Date
Architect	Author
Checked by	Checker

A09

Scale





LEVEL_1 LIVING INTERIOR

Dillon Beach _Getaway Home
Dillon Beach Rd_Lot #12 County of Marin ,California

USA CALIFORNIA

Sheet Name :
Interior View

Project number	00_1
Date	Issue Date
Architect	Author
Checked by	Checker

A10

Scale





LEVEL_2 LIVING

Dillon Beach _Getaway Home
Dillon Beach Rd_Lot #12 County of Marin ,California
USA CALIFORNIA

Sheet Name :
Interior View

Project number	00_1	A11
Date	Issue Date	
Architect	Author	
Checked by	Checker	
Scale		



Dillon Beach _Getaway Home
Dillon Beach Rd_Lot #12 County of Marin ,California

Sheet Name :
Exterior

Project number	00_1
Date	Issue Date
Architect	Author
Checked by	Checker

Scale

A12



Dillon Beach _Getaway Home
Dillon Beach Rd_Lot #12 County of Marin ,California

Sheet Name :
View from Drive way

Project number	00_1
Date	Issue Date
Architect	Author
Checked by	Checker

A13

Scale